



Park Development Division
2100 Clarendon Boulevard, Suite 414
Arlington, VA 22201
Phone: 703.228.3323
Fax: 703.228.3328

Project Name and Location

13th and Herndon Park Improvements

Sheet Title

PASSIVE SUBSURFACE IRRIGATION LAYOUT



Approvals	Date
-----------	------

Approvals	Date
<u>Dinesh Tiwari</u>	<u>11/25/11</u>

Department Director

[Signature] 1/25/12
Park Development Division Chief

[Signature] 1/20/12
Design Unit Supervisor

Designed: F. LUO
Drawn: F. LUO
Checked: R. WALKER


Filename: CJ-101-2789-0601.dwg
Plotted: Jan 04, 2012

Scale: 1"=10'
Date: 22 DEC, 2011

Sea



CJ-101

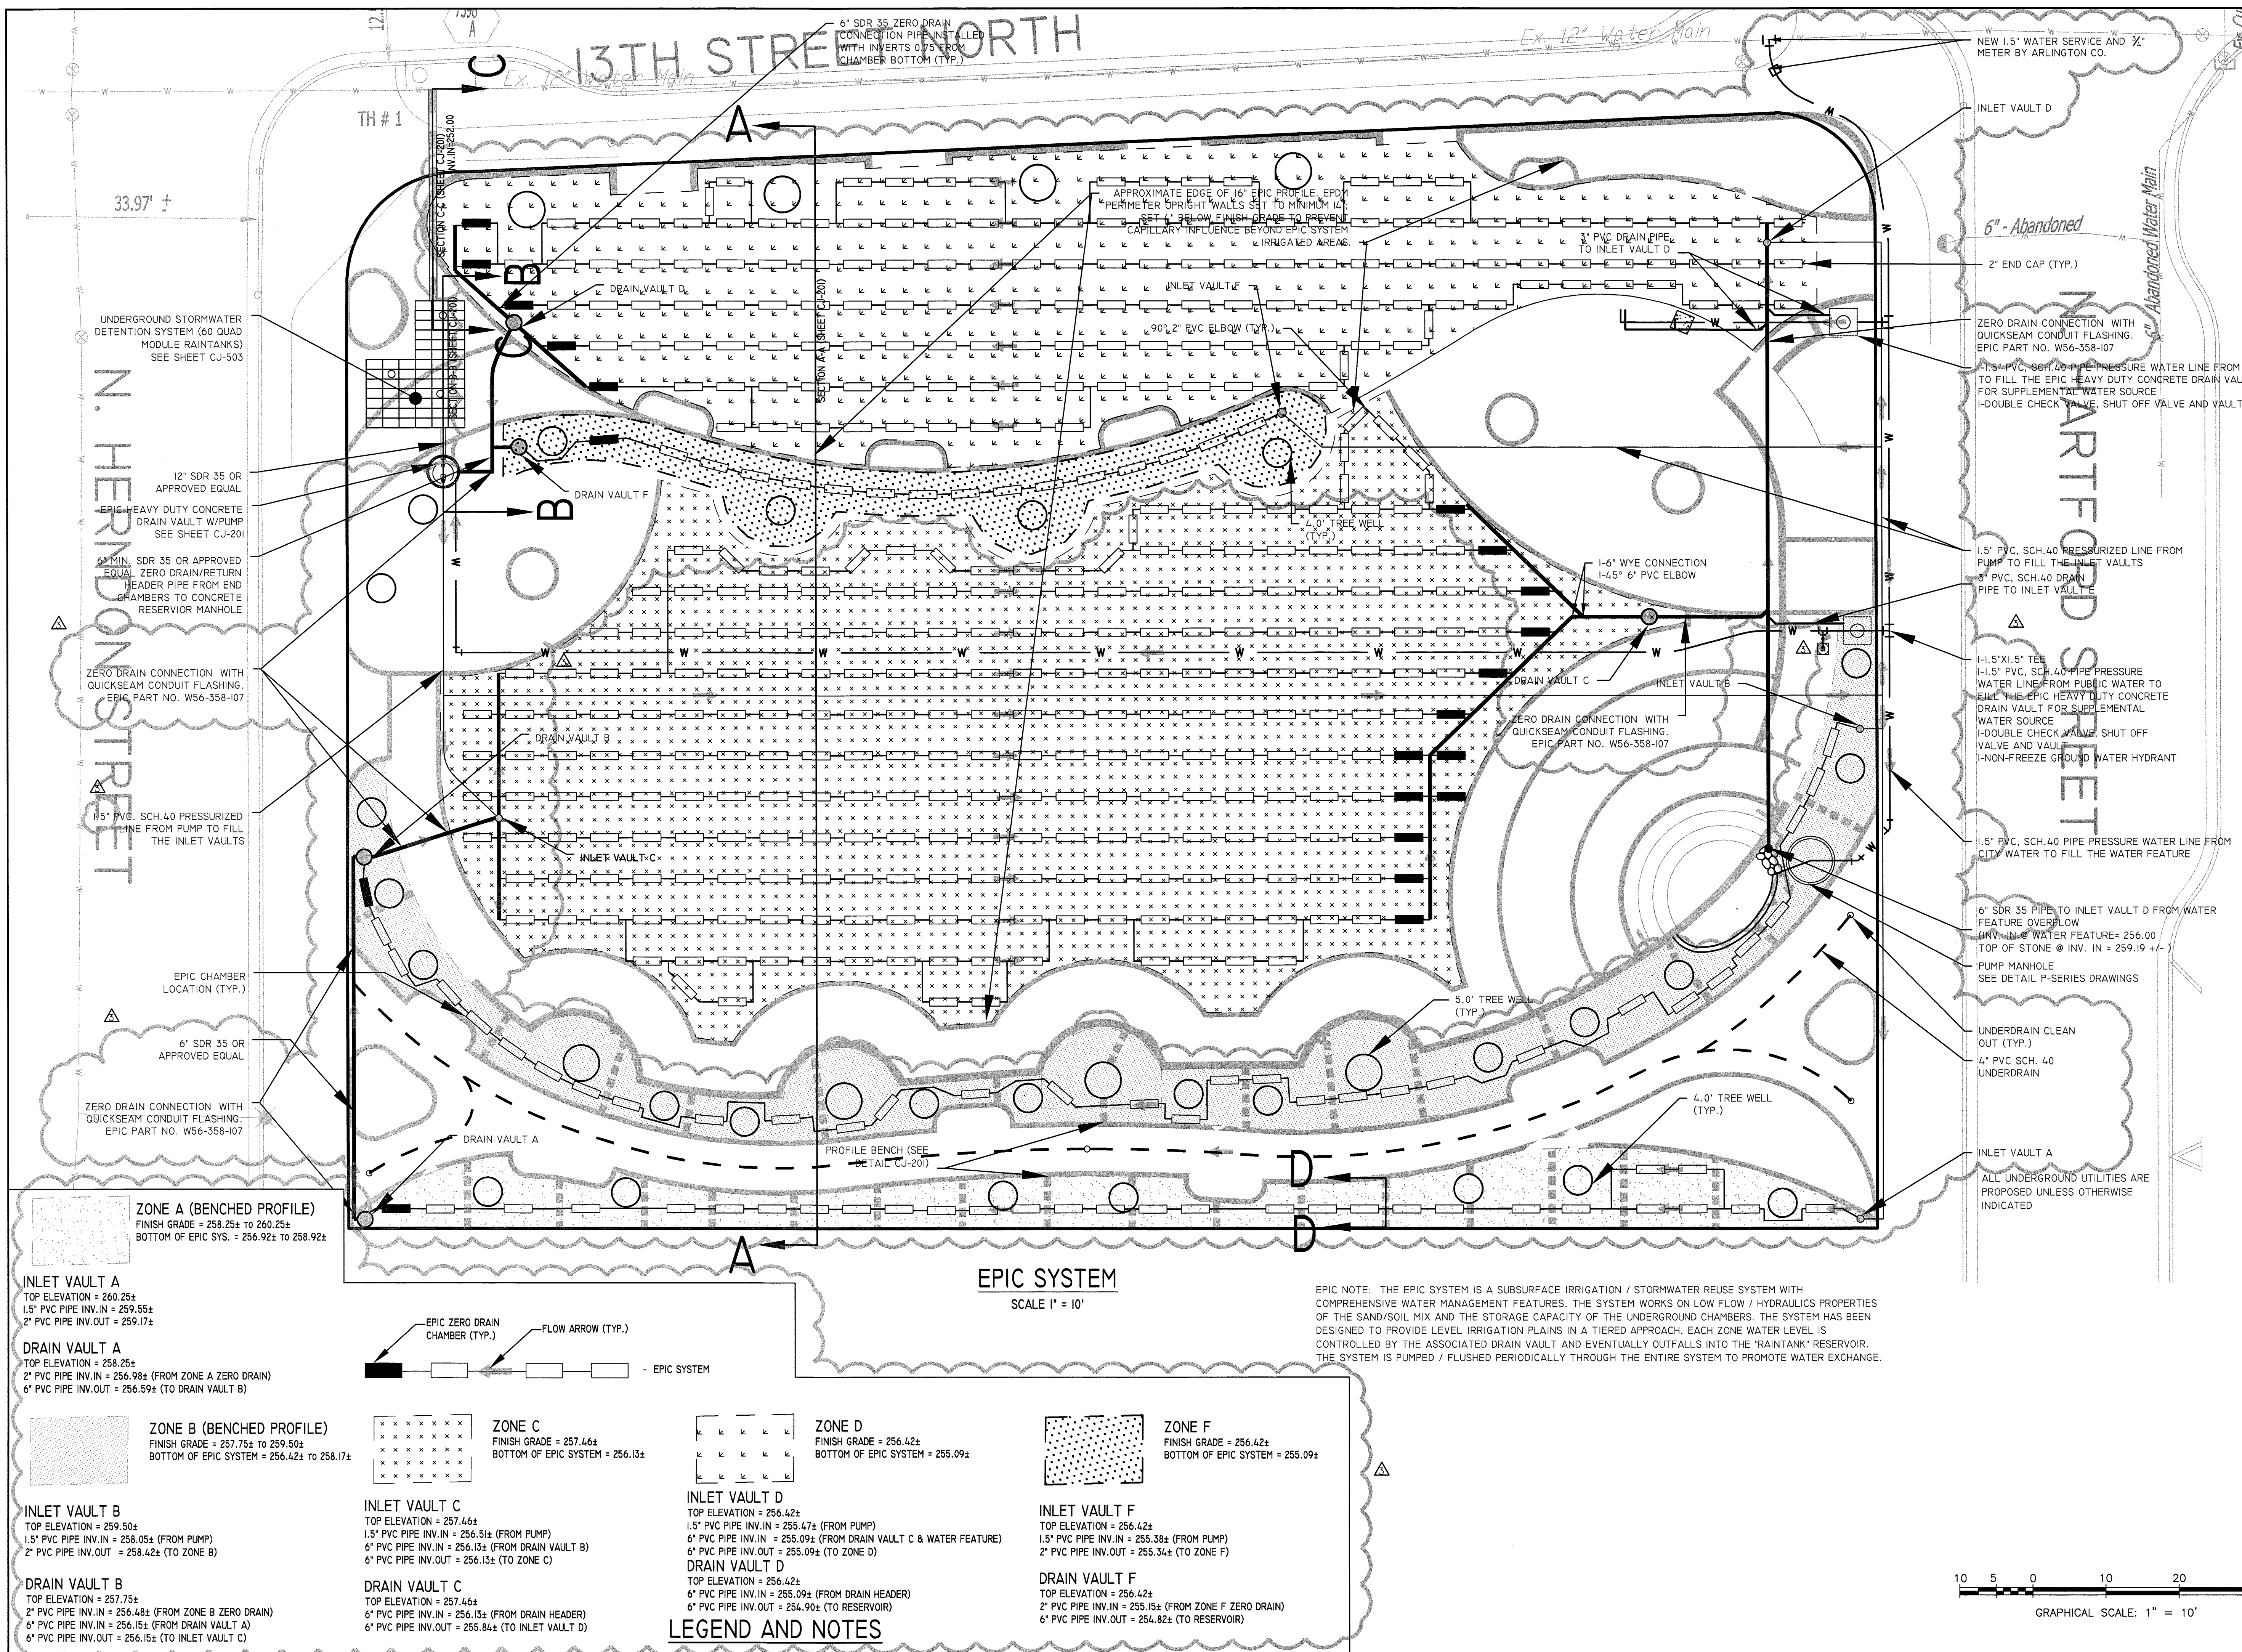

FOR INFORMATION ONLY

G:\project\engin\2789\0601\Plans